




Drawing name: D:\AECAD\SE\13_Sheresign\13010 Work - Doors\10-019038 MPB Restroom Renovation\13-019038 MPB Restroom Renovation.dwg Plot Date: Nov 21, 2011 - 11:09am Plotted by: nile.mills

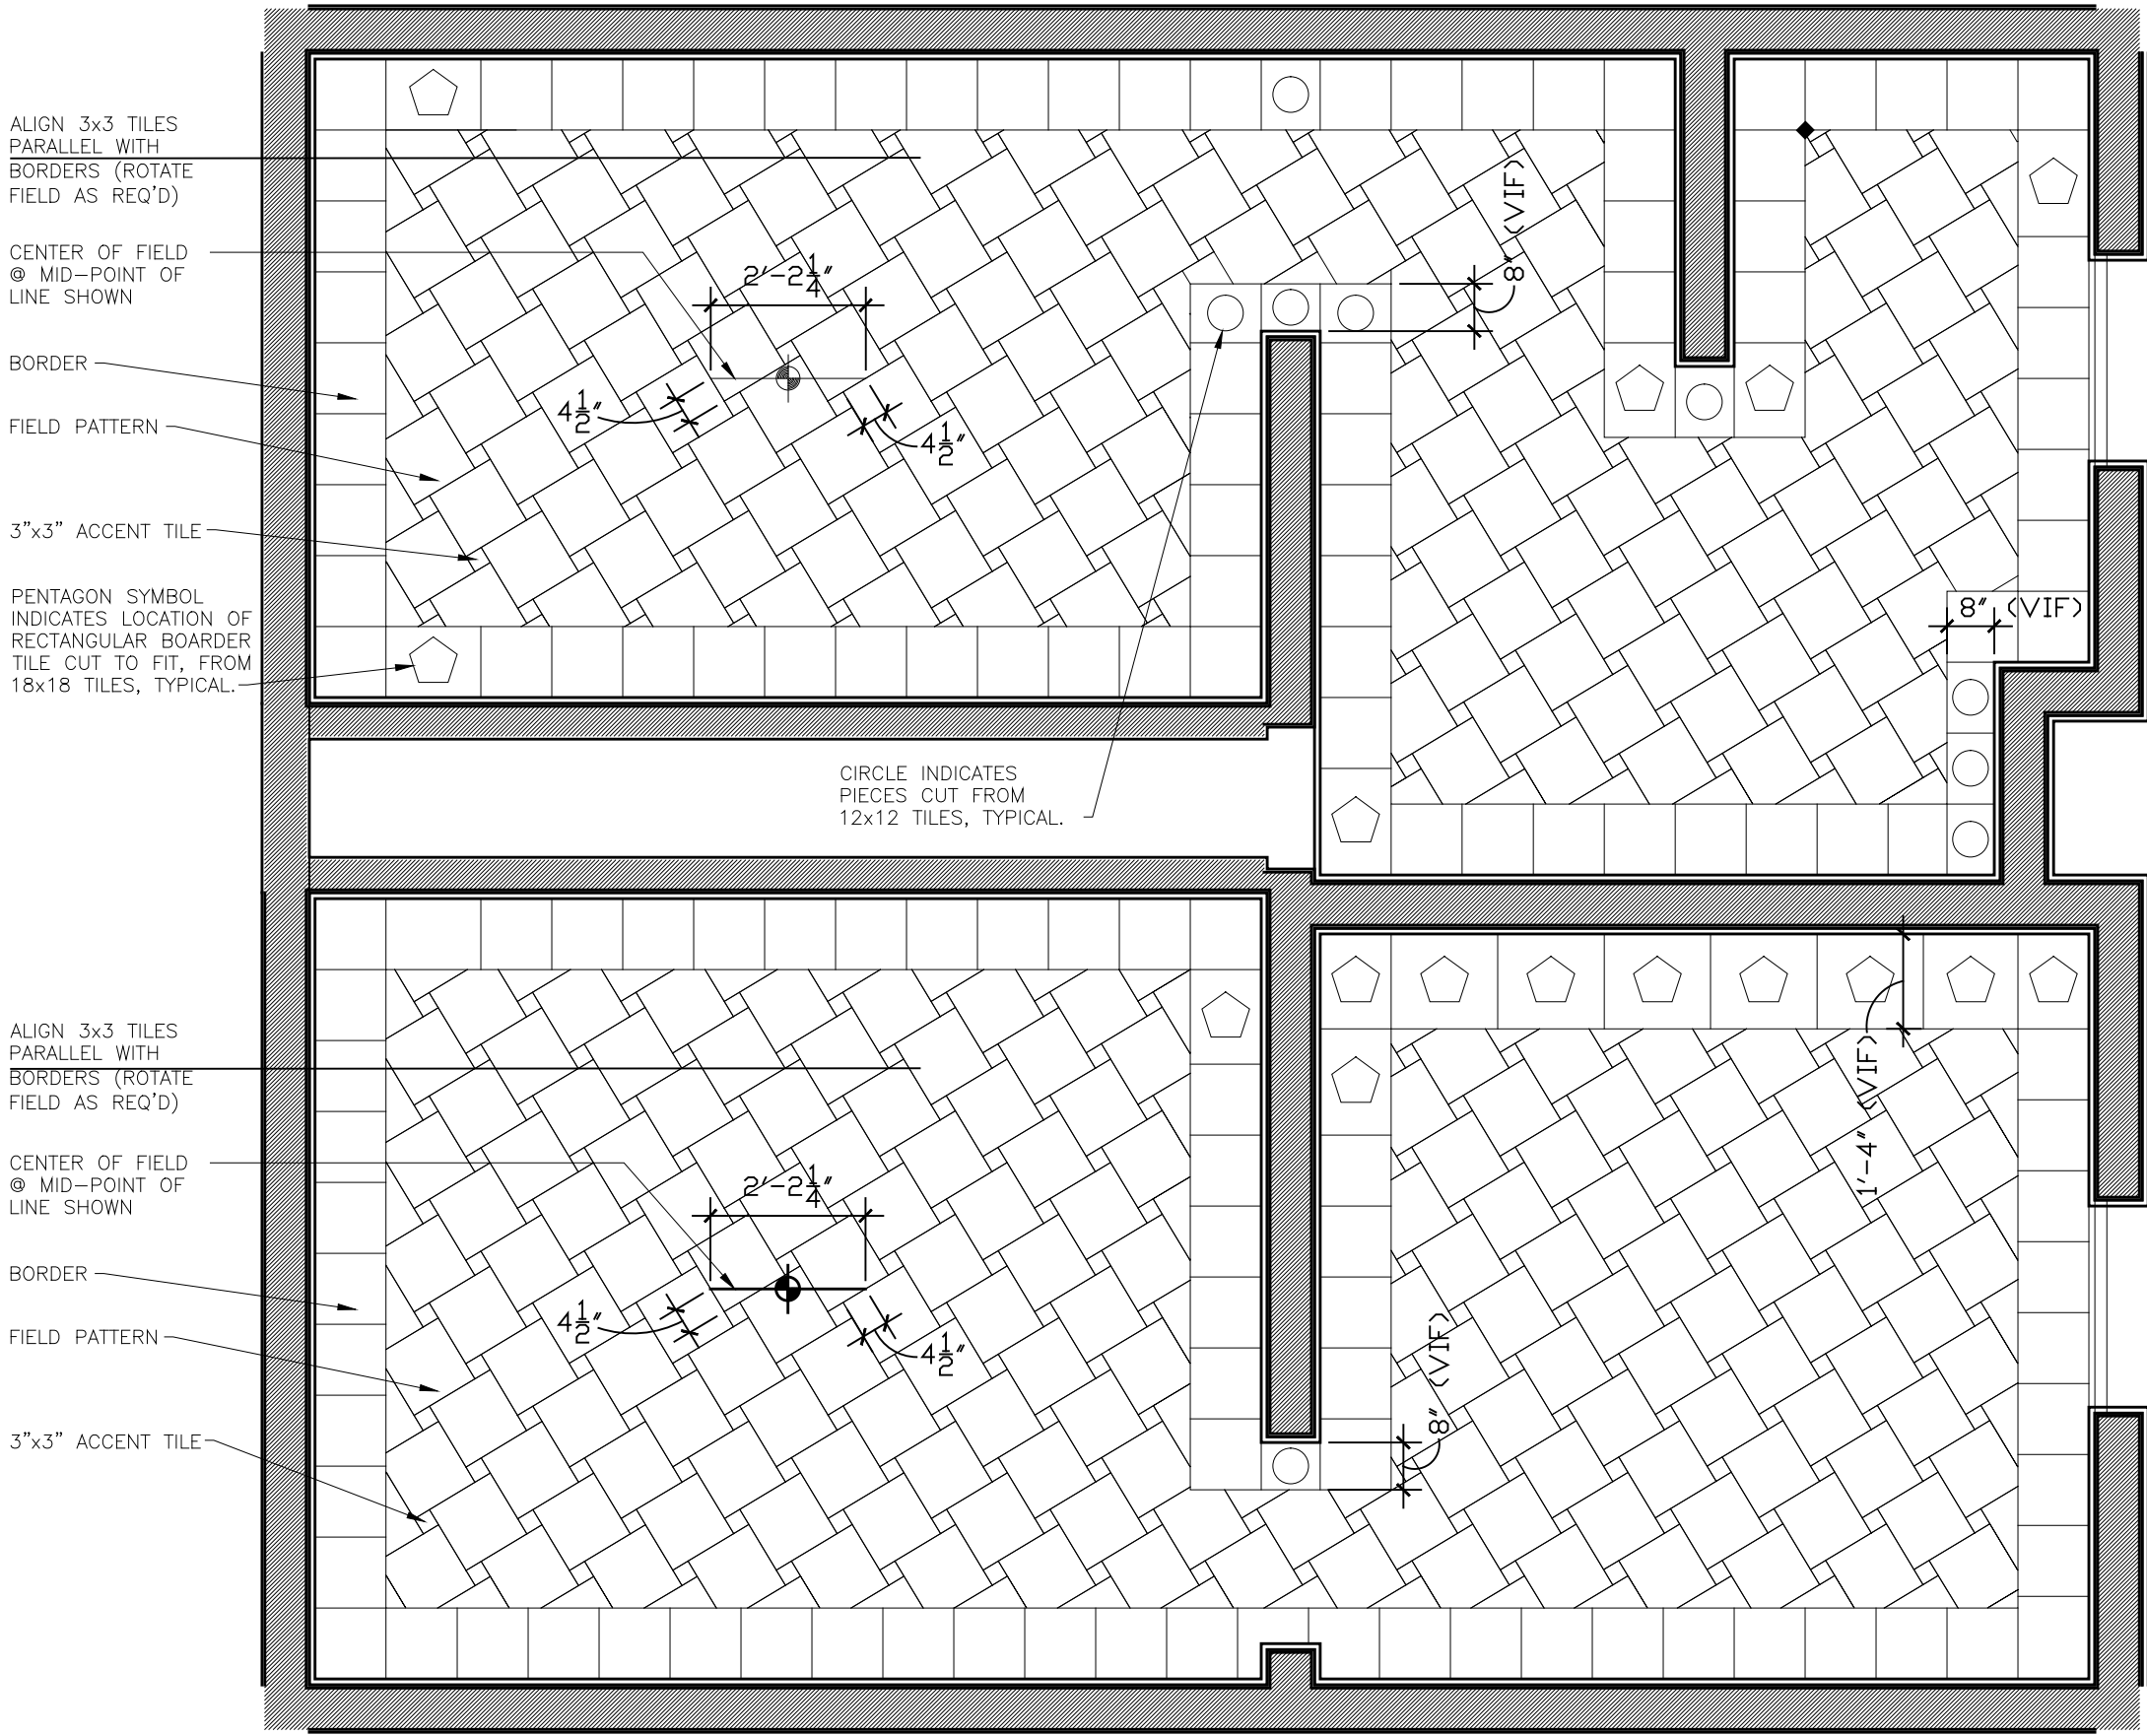


A ROOMS B03, B06, B24 & B26
SCALE: 3/8" = 1'-0"

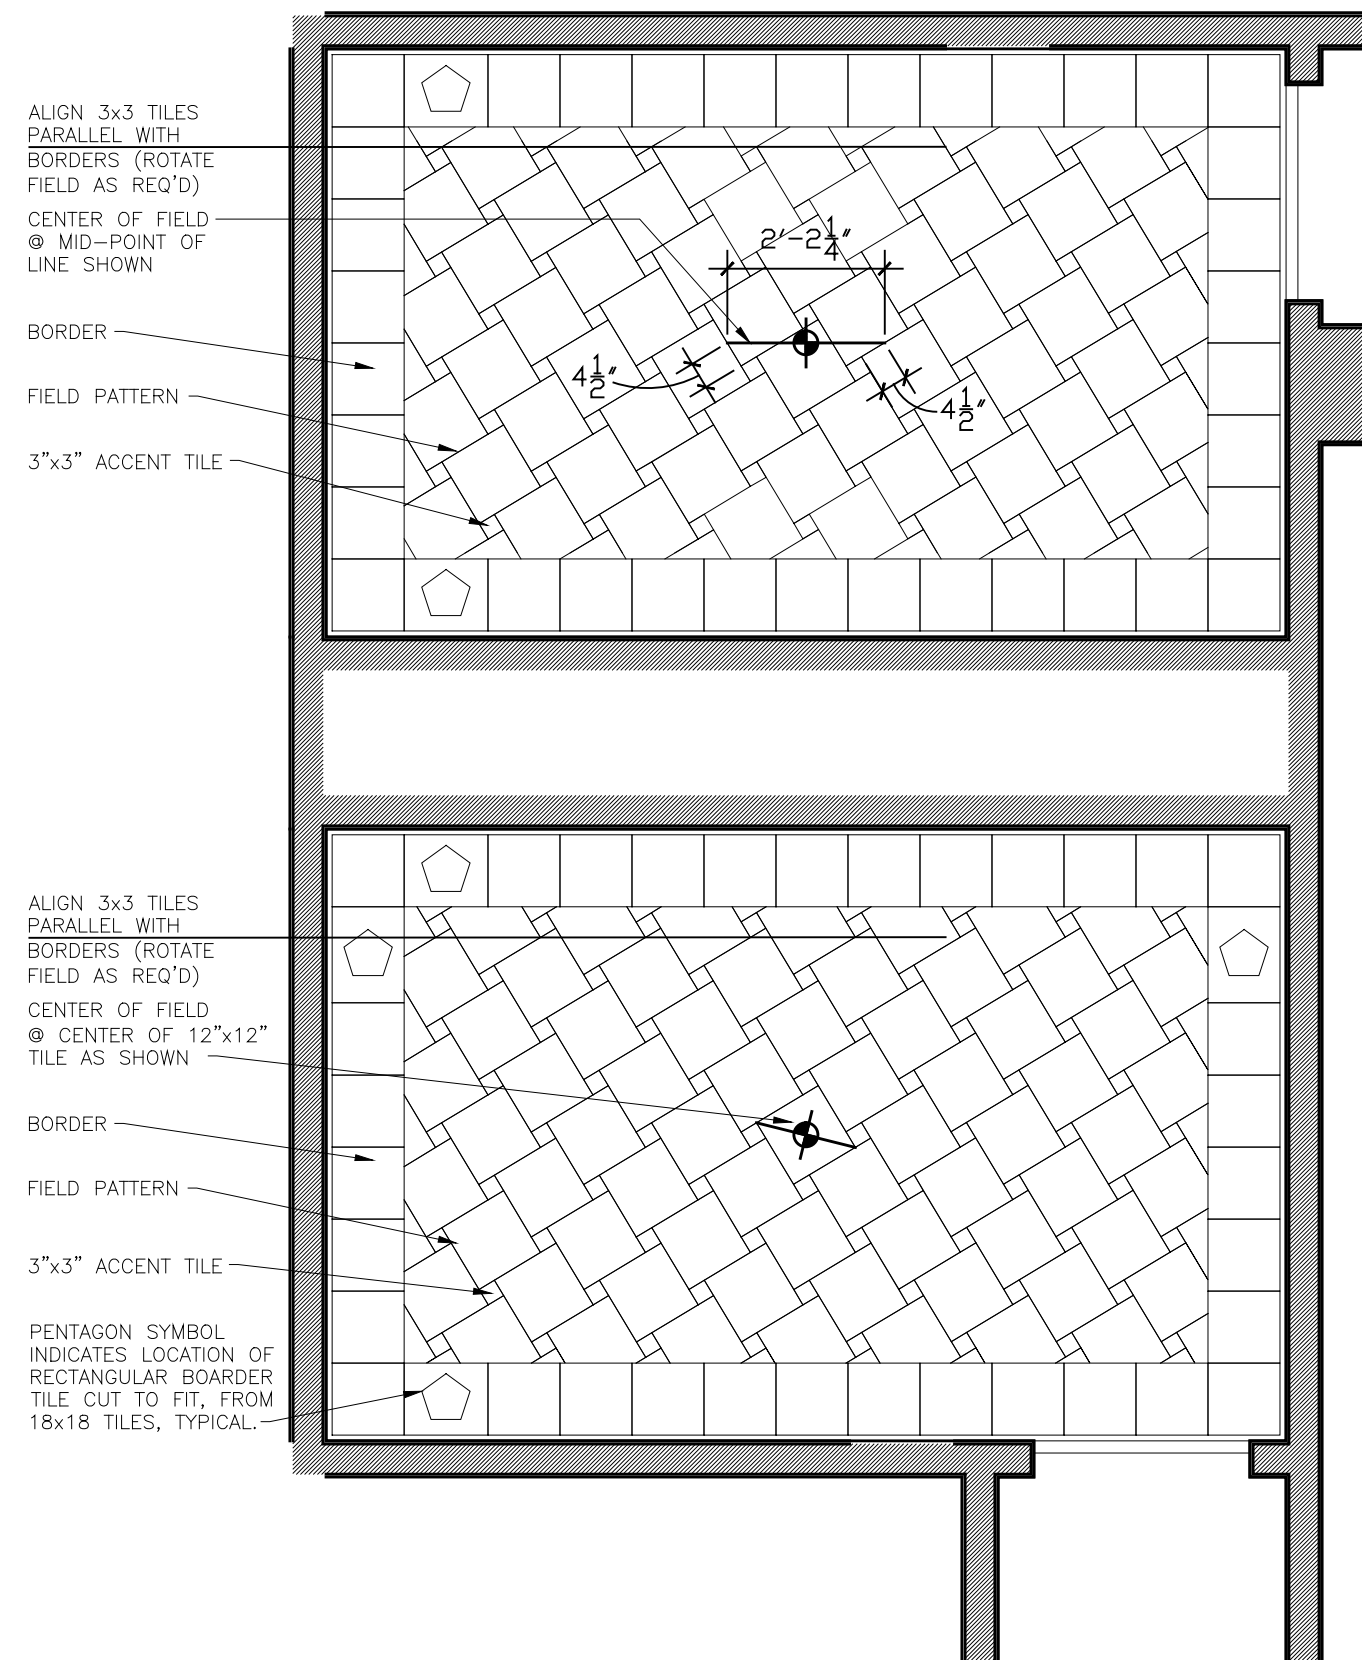


C ROOMS 104, 107, 140 & 143
SCALE: 3/8" = 1'-0"

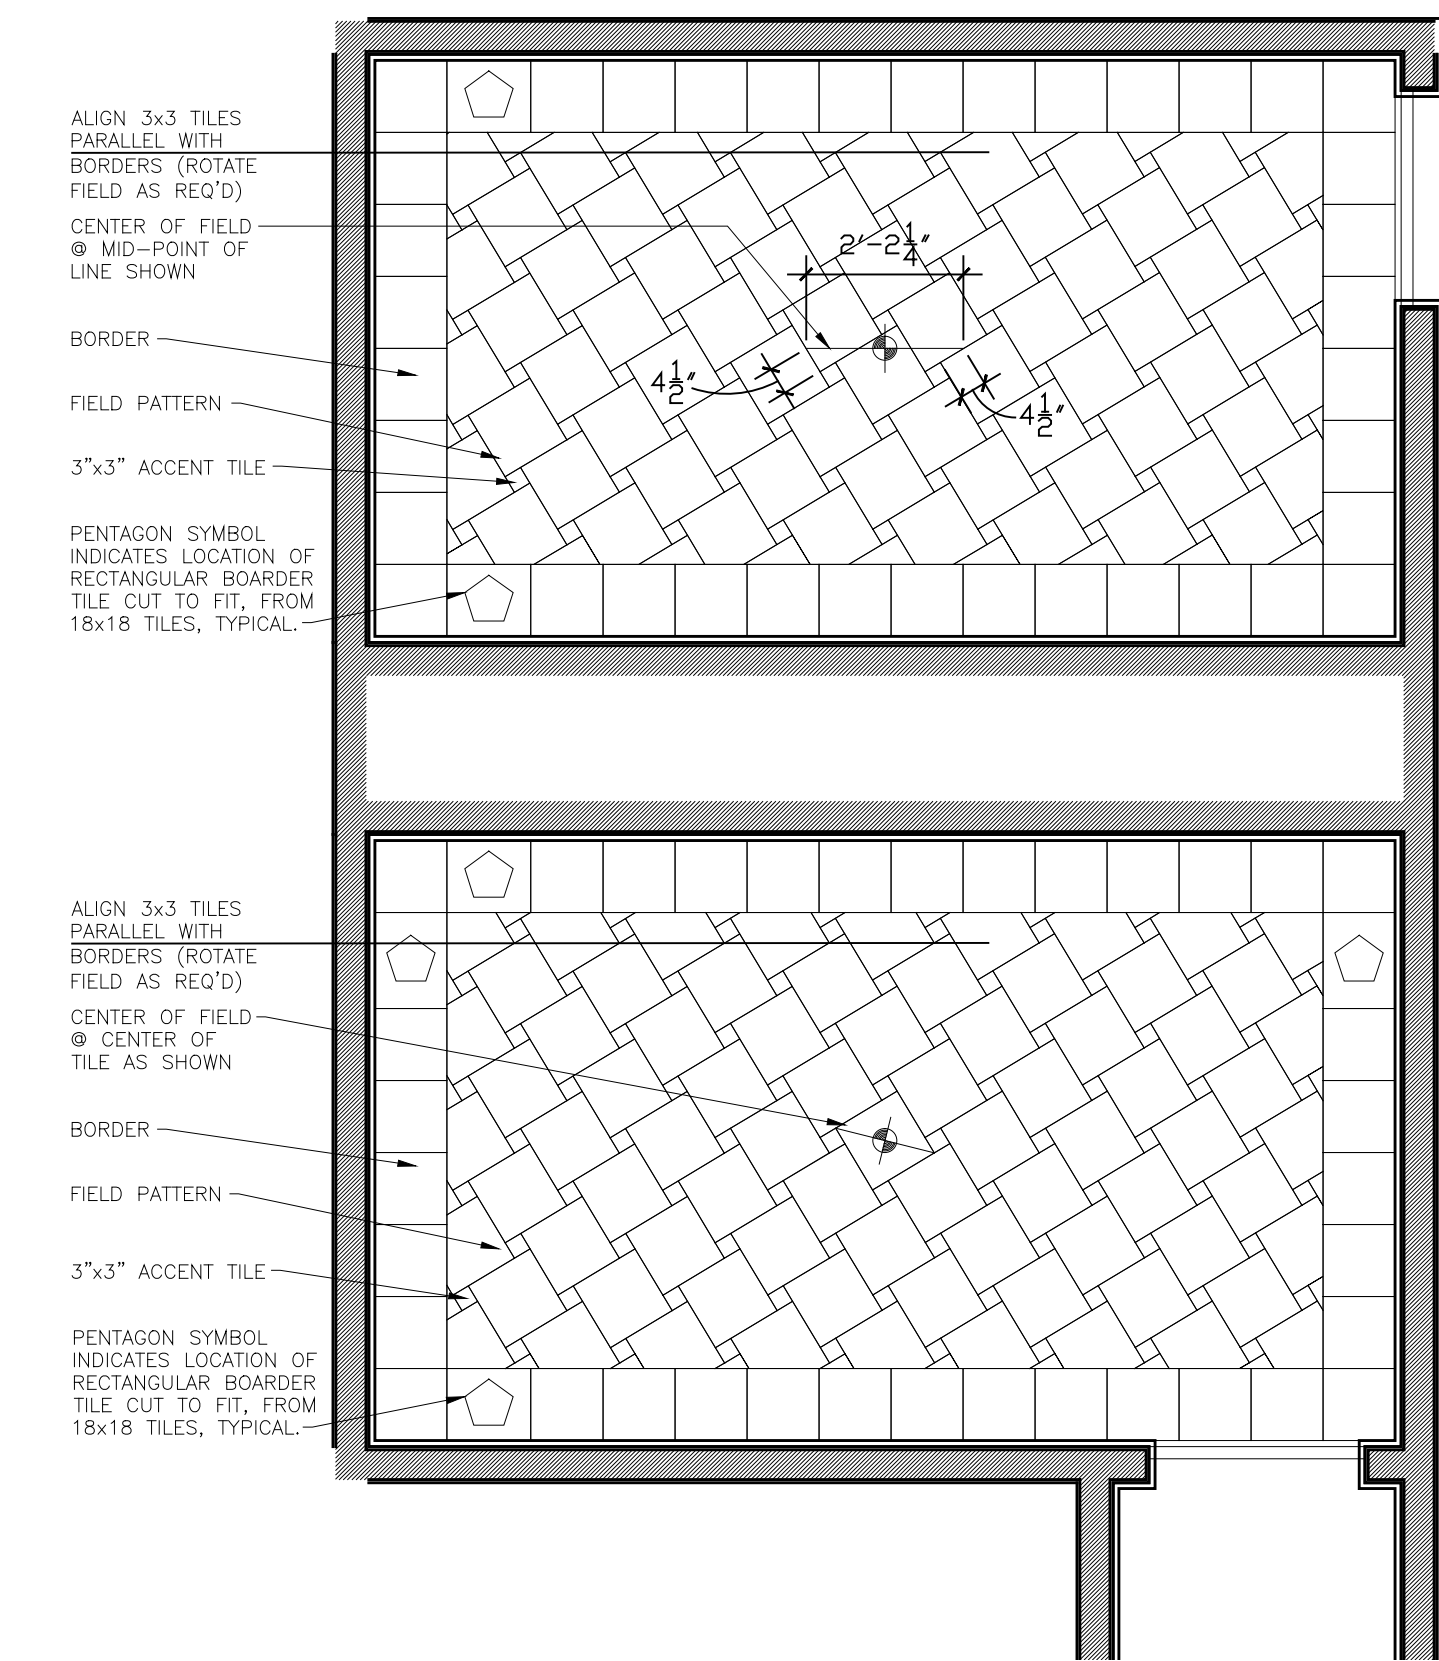


E ROOMS 207, 212, 241, 246, 309, 314, 328 & 333
SCALE: 3/8" = 1'-0"

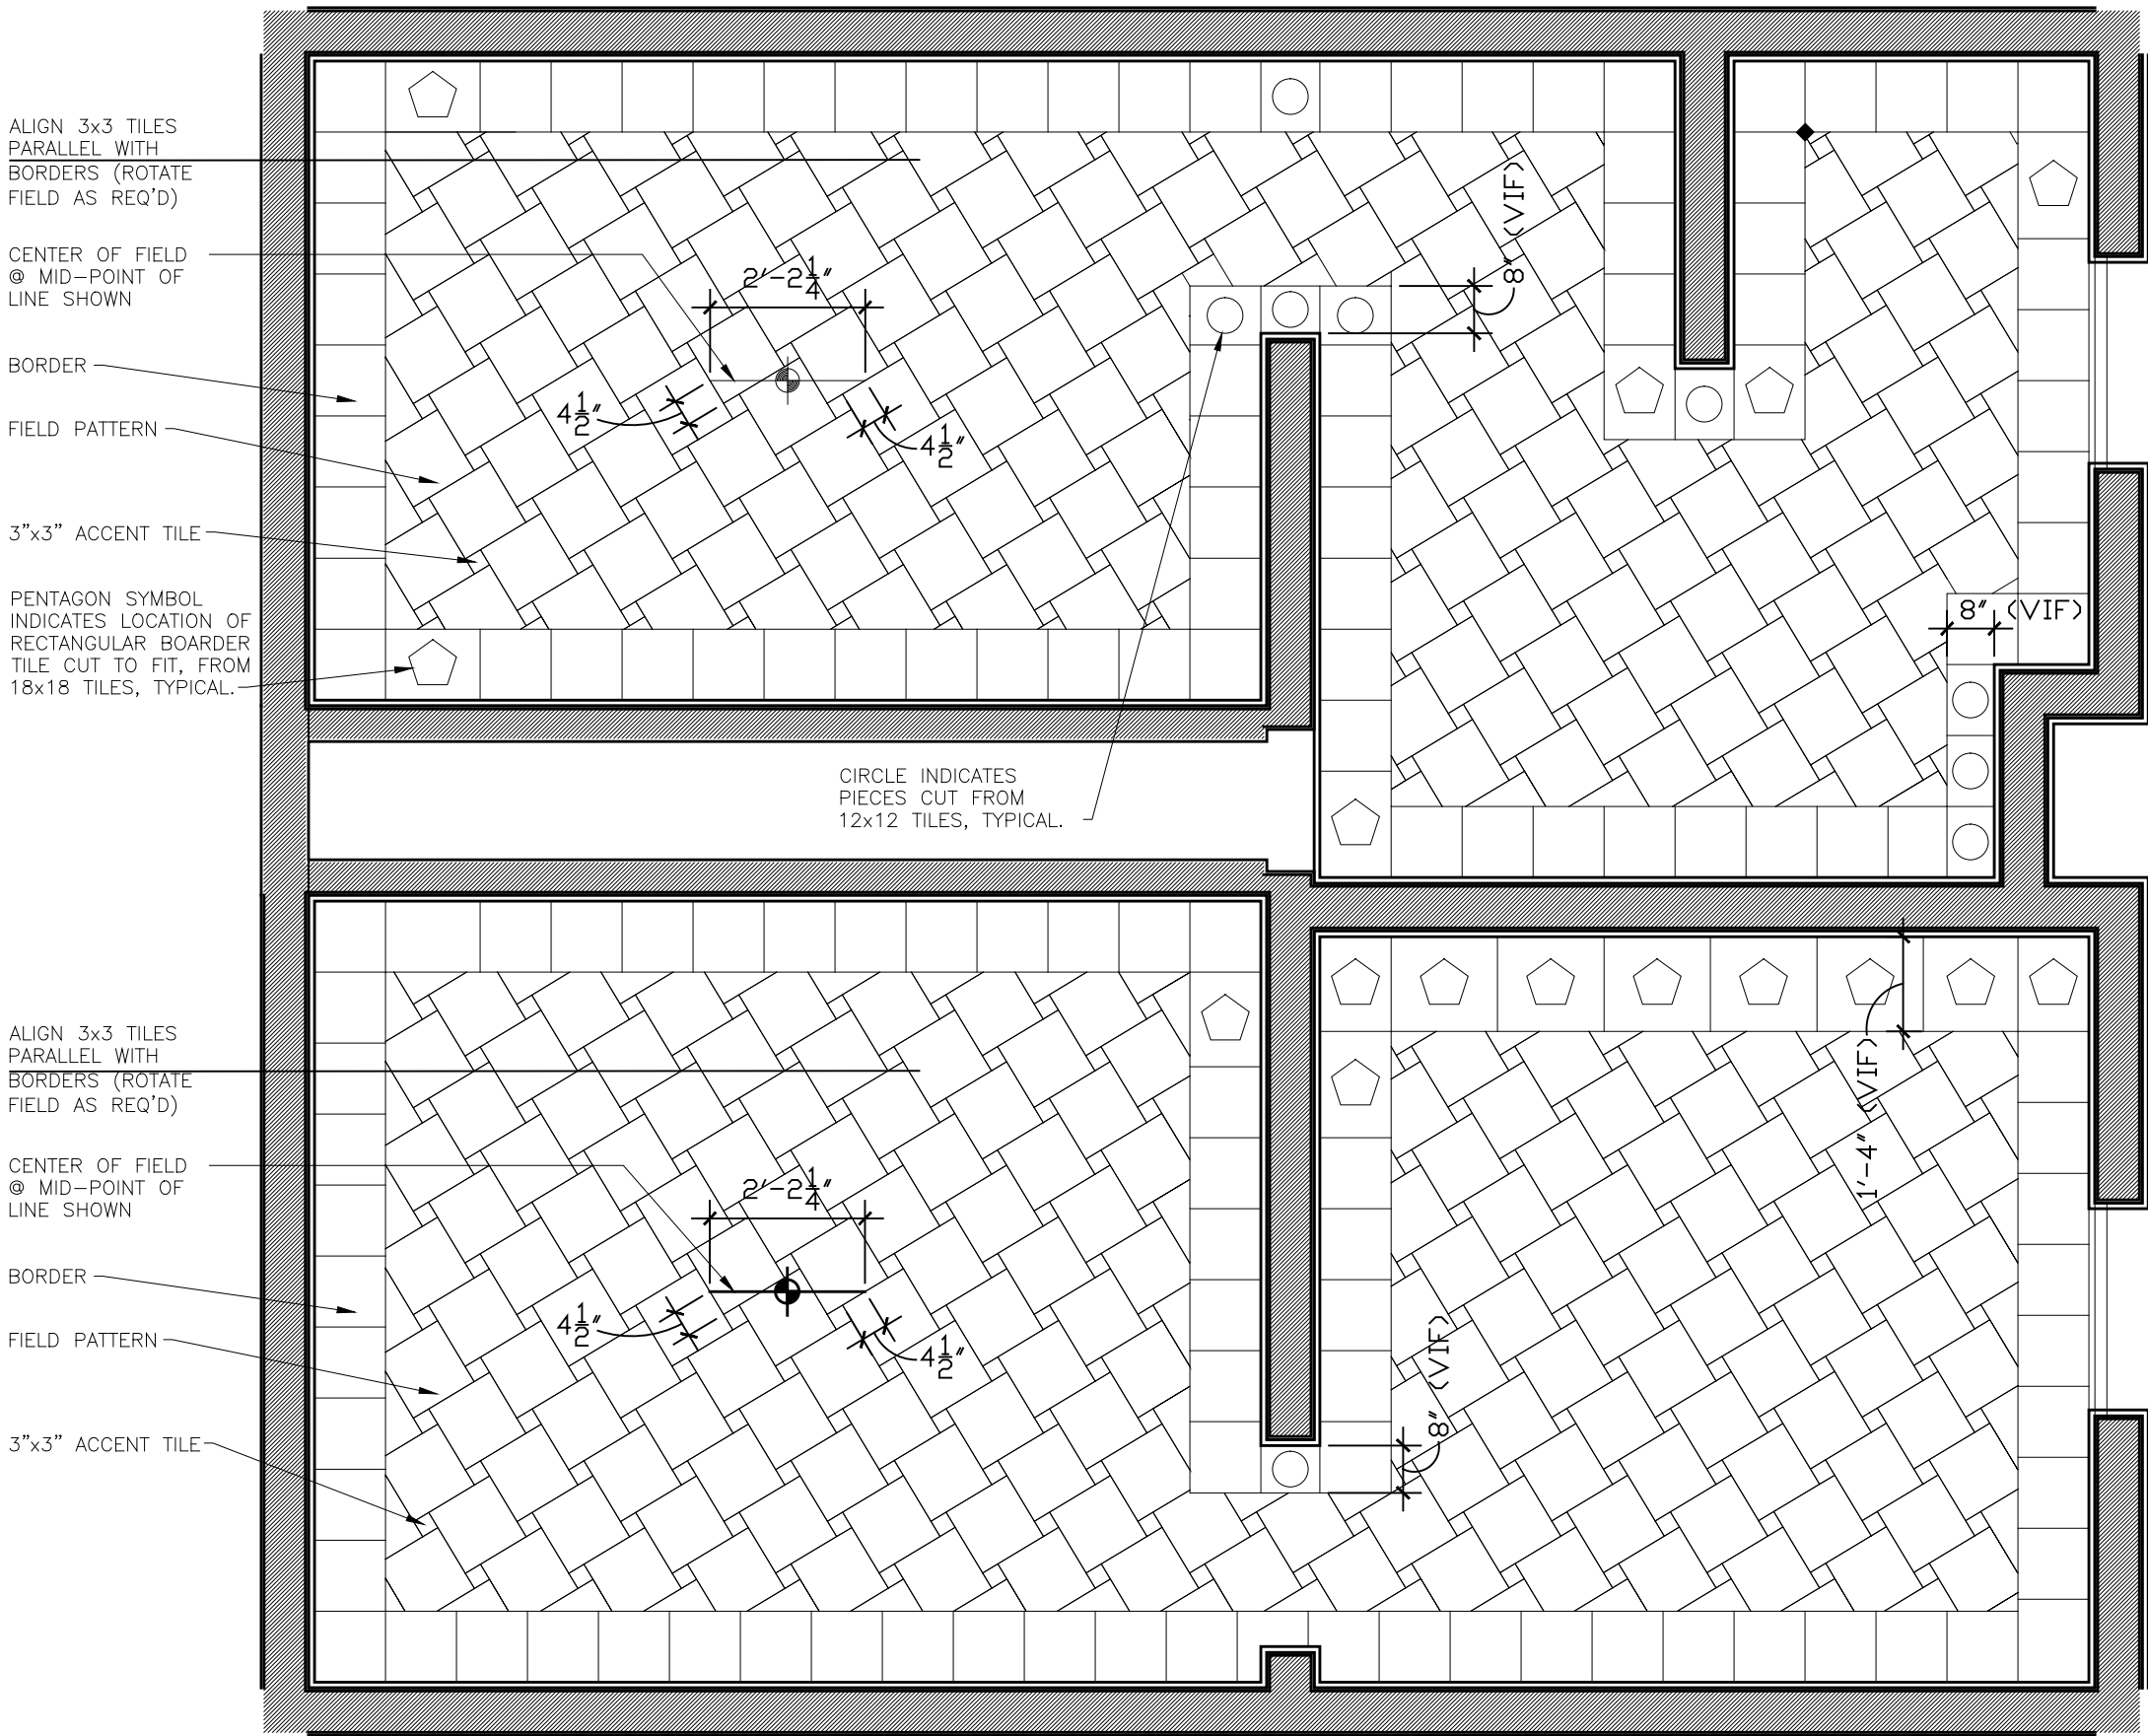


B ROOMS B32 & B33
SCALE: 3/8" = 1'-0"

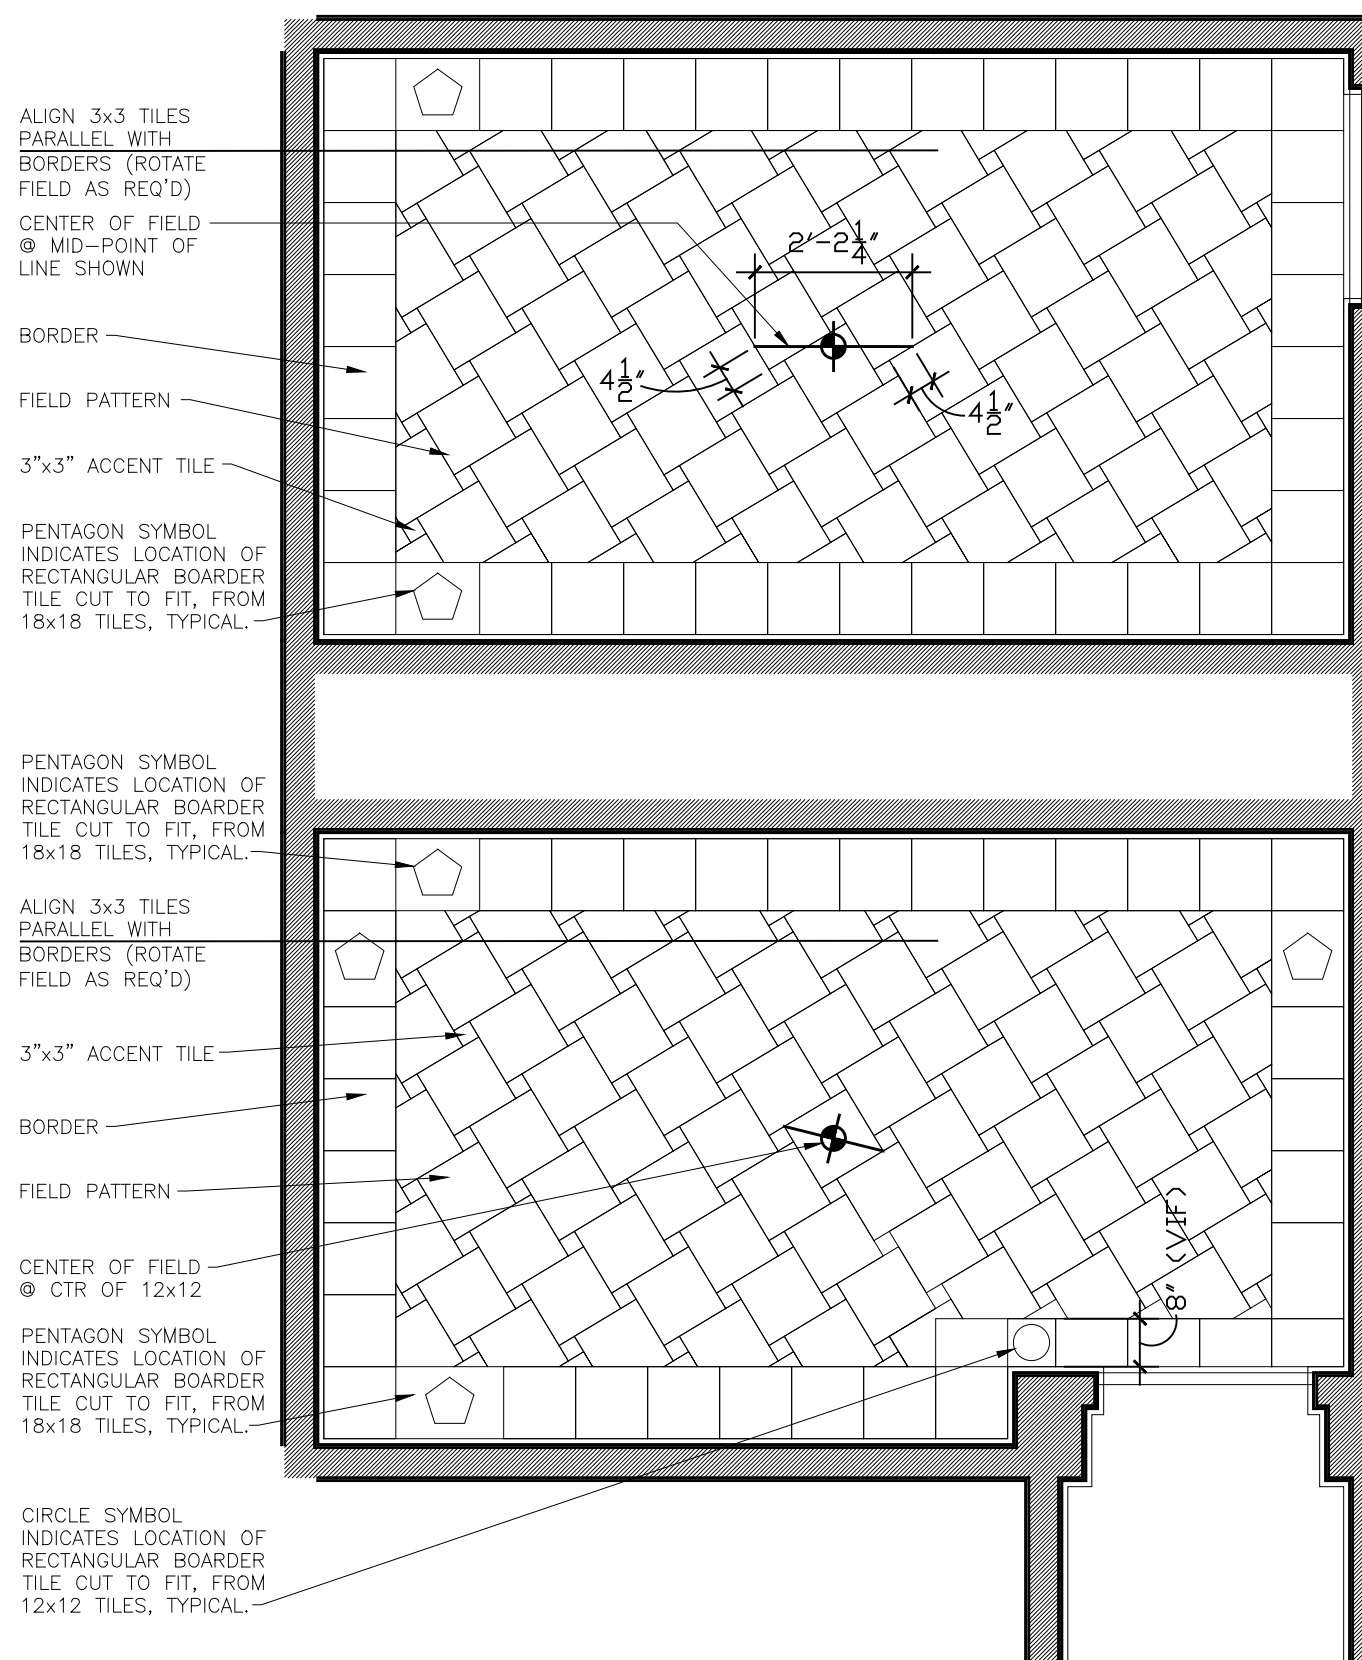

D ROOMS 114, 118, 127 & 131
SCALE: 3/8" = 1'-0"

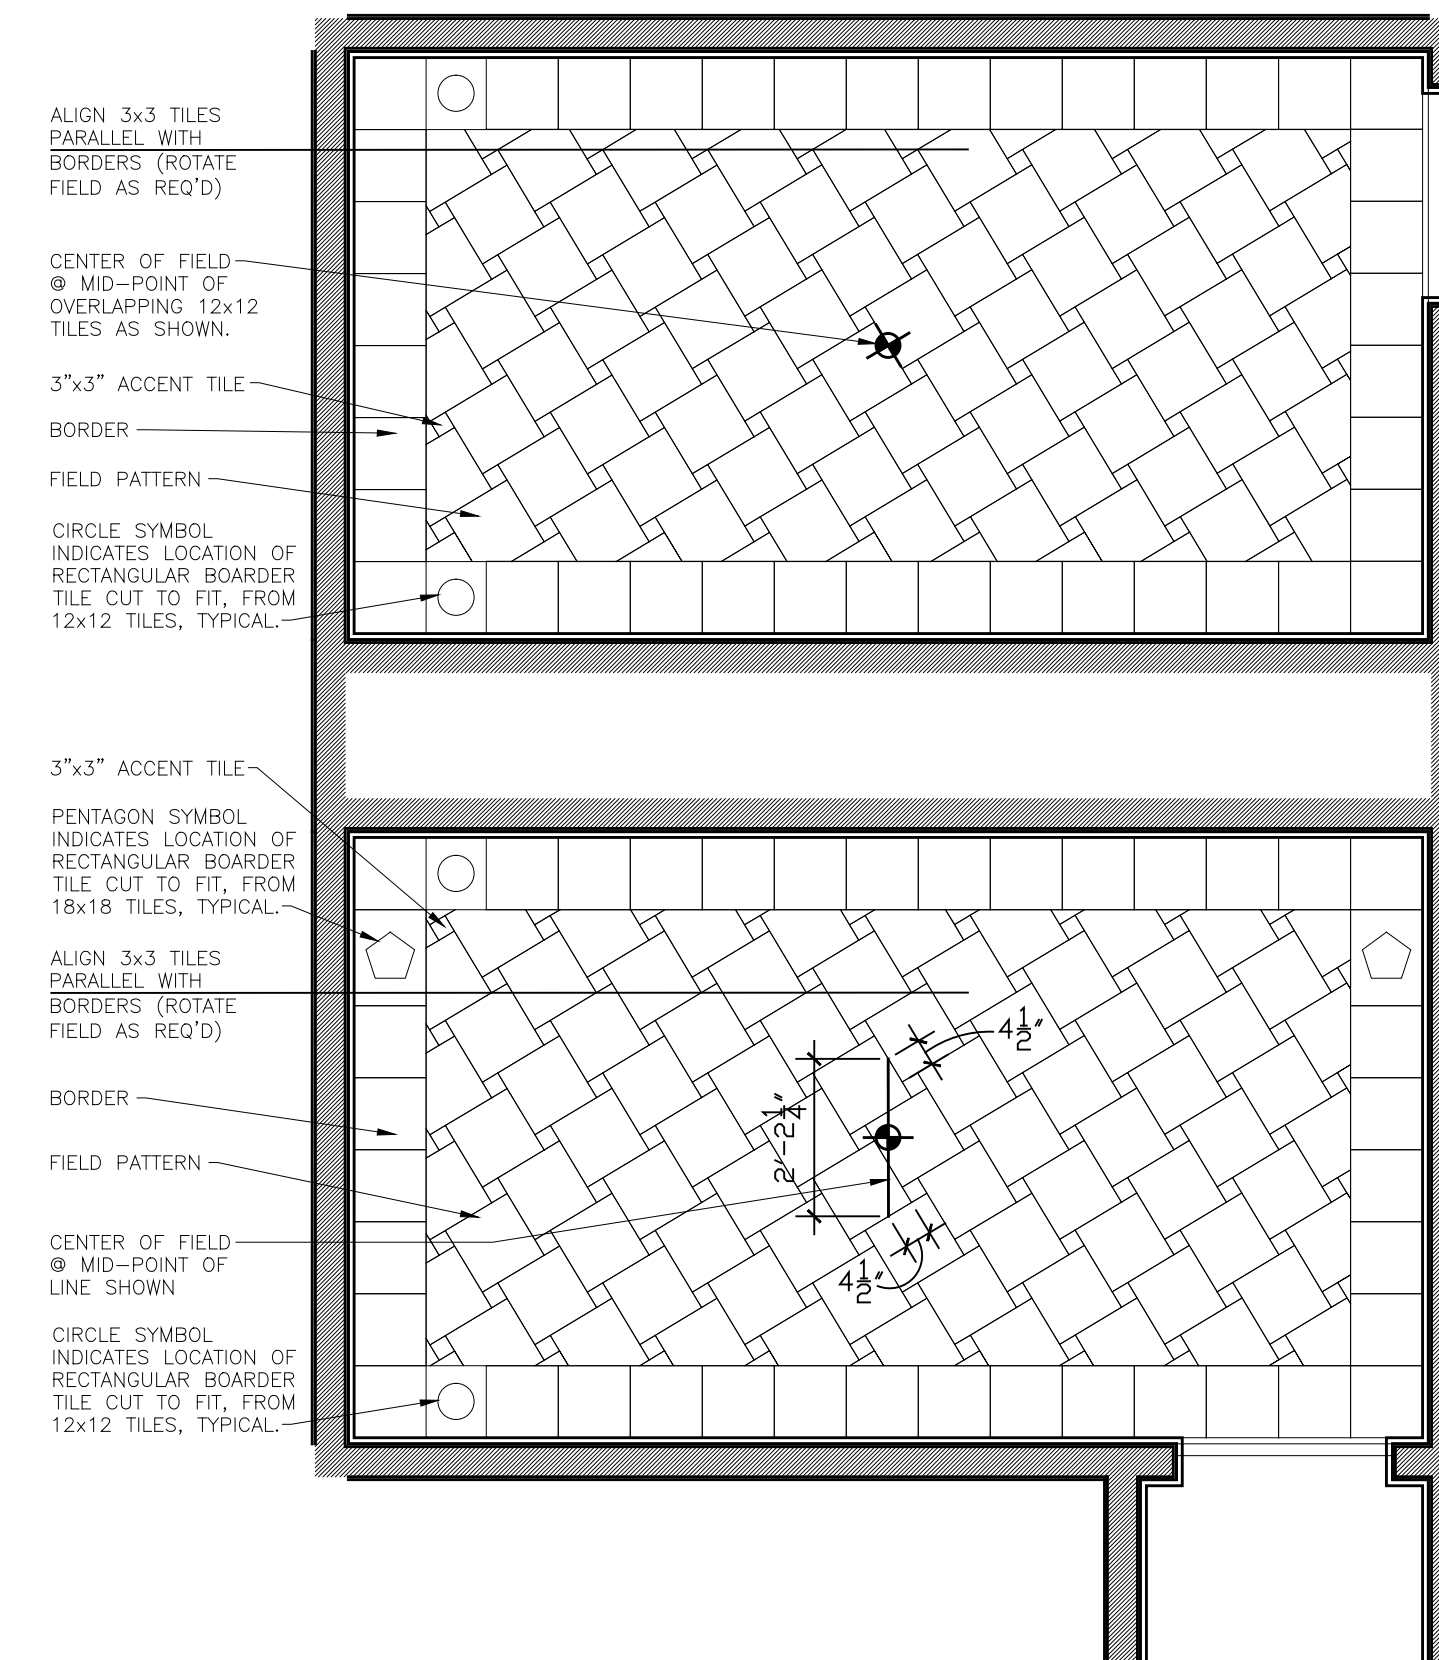

F ROOMS 224, 229, 260, 266, 349, 356, 371 & 376
SCALE: 3/8" = 1'-0"

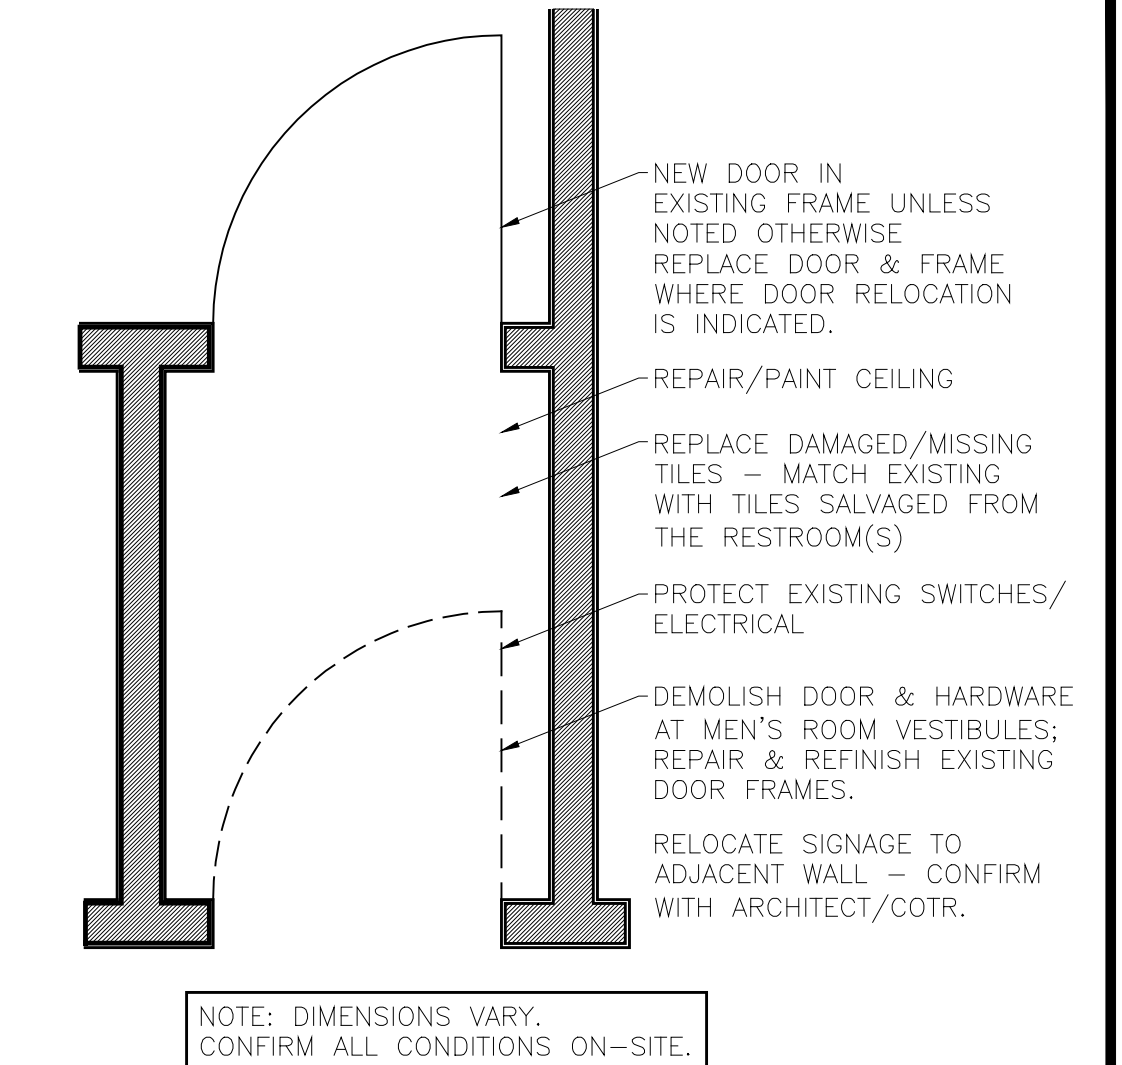

G TYP. MEN'S ROOM VESTIBULE
SCALE: 1/2" = 1'-0"

TILE NOTES:

- REFER TO "GENERAL FINISH NOTES" (SHEET 1) AND SECTION DETAIL (SHEET A4).
- FINISH (COLOR) SCHEDULE TO BE ISSUED SEPARATELY.
- CONTRACTOR SHALL VERIFY FINISHED ROOM DIMENSIONS, CONDITIONS AND ACCURACY OF PATTERNS AS SHOWN. ADVISE THE FAA COTR OF ANY DISCREPANCIES OR UNFORSEEN CONDITIONS AND CONFIRM TILE PATTERNS/LAYOUT PRIOR TO COMMENCEMENT OF TILE INSTALLATION.
- TRIM BORDER TILE AS NECESSARY (PREFERRED LOCATIONS OF TRIMMED TILE ARE SHOWN) - LOCATE CUT TILE IN ACCESSIBLE STALL OR ALONG WET WALL UNLESS NOTED OTHERWISE (U.N.O.) OR AS CONFIRMED BY FAA COTR.
- NEW PORCELAIN FLOOR TILE AT RESTROOMS (AND VESTIBULES AS INDICATED) SHALL CONSIST OF:
 - SELECTIVE DEMOLITION AND PREPARATION OF FLOORS AND WALLS, AS NECESSARY TO ACCEPT NEW WORK
 - A BORDER OF 12"x12" TILES, UNLESS NOTED OTHERWISE - REFER TO PLANS
 - A 6" BASE TO MATCH THE BORDERS (6"x12" PIECES CUT FROM 12"x12" TILES) - ALIGN JOINTS WITH JOINTS IN WALL PATTERN.
 - A FIELD PATTERN OF 12"x12" TILES AND 3"x3" ACCENT TILES, ROTATED (APPROXIMATELY 31 DEGREES) SUCH THAT THE ARRAYS OF 3"x 3" TILES ARE PARALLEL TO THE BORDERS IN ALL LOCATIONS (REFER TO DRAWINGS)
 - 3"x3" ACCENT TILES SHALL MATCH BORDER/BASE
 - 3"x3" ACCENT TILES SHALL NOT BE IN CONTACT WITH BORDERS
 - DO NOT CUT 3"x3" TILES EXCEPT AS NECESSARY TO ACCOMMODATE FLOOR DRAINS.
 - SHEETS OF 3"x3" TILES SUBSTITUTED FOR 12"x12" TILES ONLY AS NECESSARY TO ACCOMMODATE CHANGING SLOPE AT FLOOR DRAINS (CONSULT FAA COTR AND OBTAIN PRIOR APPROVAL AT EACH OCCURRENCE). SAID SHEETS OF 3"x3" TILES SHALL MATCH THE 12"x12" TILES FOR WHICH THEY ARE SUBSTITUTED.
 - PERFORMED EXTERIOR CORNERS PROVIDED BY THE TILE MFR. INTERIOR CORNERS AND COVES FORMED BY SCHLUTER DILEX-HKW OR SCHLUTER DILEX-EHK, INCLUDING 3-WAY TRANSITIONS AT CORNERS. NOTE: HKW IS AVAILABLE IN TWO COLORS - A GROUT MATCH IS DESIRED. SUBMIT ALL THREE FOR FAA APPROVAL/SELECTION.
 - NEW SCHLUTER FLOOR DRAINS - REFER DRAWINGS. PROMPTLY NOTIFY FAA COTR OF ANY CONFLICTS BETWEEN PROPOSED AND EXISTING DRAINS.
 - SCHLUTER DITRA, CONTINUOUS, BENEATH FLOOR TILE AND BEHIND WALL/BASE TILE. SEAL DITRA JOINTS WITH KERDI-BAND.
 - DAL-TILE COLORBODY PORCELAIN "CONTINENTAL SLATE" OR APPROVED EQUAL - REFER TO FINISH SCHEDULE FOR COLORS.
 - MAPEI GROUT - SUBMIT FOR FAA APPROVAL, INCLUDING COLOR SELECTOR.
 - ALL MATERIALS INSTALLED IN ACCORDANCE WITH THE RESPECTIVE MANUFACTURER'S RECOMMENDATIONS.

SENSITIVE SECURITY INFORMATION WARNING: This record contains Sensitive Security Information that is controlled under 49 CFR parts 15 and 1520. No part of this record may be disclosed to persons without a "need to know", as defined in 49 CFR parts 15 and 1520, except with written permission of the Secretary of Transportation. Unauthorized release may result in civil penalty or other action. For U.S. government agencies, public disclosure is governed by 5 U.S.C. 552 and 49 CFR parts 15 and 1520.

REV	DATE	DESCRIPTION	CHECK	APP'D
<div>DEPARTMENT OF TRANSPORTATION FEDERAL AVIATION ADMINISTRATION MIKE MONRONEY AERONAUTICAL CENTER - OKLAHOMA CITY, OKLAHOMA MPB - 24 Room Numbers - Refer to Restroom Plans Restroom Renovation Restroom Floor Finish Patterns Work Request Construction No: 2010019038</div>				
PREPARED BY		APPROVED BY		
Mike Mills		Dwayne Rhodes		
DESIGNED	MM	ISSUED BY OFFICE OF	DATE	JULY, 2011
DRAWN	MM	FACILITY MANAGEMENT AMP-400	DRAWING NO.	AMP-400-D-10-019038
WORK ORDER NO.10-019038		A3 OF 5		
		3 OF 7		